

BUILDING ELEVATIONS - A



① BUILDING TYPE A - RIGHT SIDE ELEVATION
1/32" = 1'-0"



③ BUILDING TYPE A - LEFT SIDE ELEVATION
1/32" = 1'-0"



② BUILDING TYPE A - FRONT ELEVATION
1/32" = 1'-0"



ELEVATIONS

OAKS MALL APARTMENTS

DATE: 03/21/22

PROJECT No: 5603

© 2021

FUGLEBERG KOCH COMPANY

2555 TEMPLE TRAIL, WINTER PARK, FL 32789

TEL: (407) 629-0595

www.FKCOMPANIES.com

FL LICENSE # 0009897



① BUILDING TYPE A - REAR ELEVATION
1/32" = 1'-0"



ELEVATIONS

OAKS MALL APARTMENTS

DATE: 03/21/22

PROJECT No: 5603

© 2021

FUGLEBERG KOCH COMPANY

2555 TEMPLE TRAIL, WINTER PARK, FL 32789

TEL: (407) 629-0595

www.FKCOMPANIES.com

FL LICENSE # 0009897

BUILDING ELEVATIONS - B



② BUILDING TYPE B - LEFT SIDE ELEVATION
1/32" = 1'-0"



③ BUILDING TYPE B - RIGHT SIDE ELEVATION
1/32" = 1'-0"



① BUILDING TYPE B - FRONT ELEVATION
1/32" = 1'-0"



ELEVATIONS

DATE: 03/21/22

OAKS MALL APARTMENTS

PROJECT No: 5603

© 2021

FUGLEBERG KOCH COMPANY

2555 TEMPLE TRAIL, WINTER PARK, FL 32789

TEL: (407) 629-0595

www.FKCOMPANIES.com

FL LICENSE # 0009897



① BUILDING TYPE B - REAR ELEVATION
1/32" = 1'-0"



ELEVATIONS

DATE: 03/21/22

OAKS MALL APARTMENTS

PROJECT No: 5603

© 2021

FUGLEBERG KOCH COMPANY


2555 TEMPLE TRAIL, WINTER PARK, FL 32789

TEL: (407) 629-0595

www.FKCOMPANIES.com

FL LICENSE # 0009897

SITE PLAN

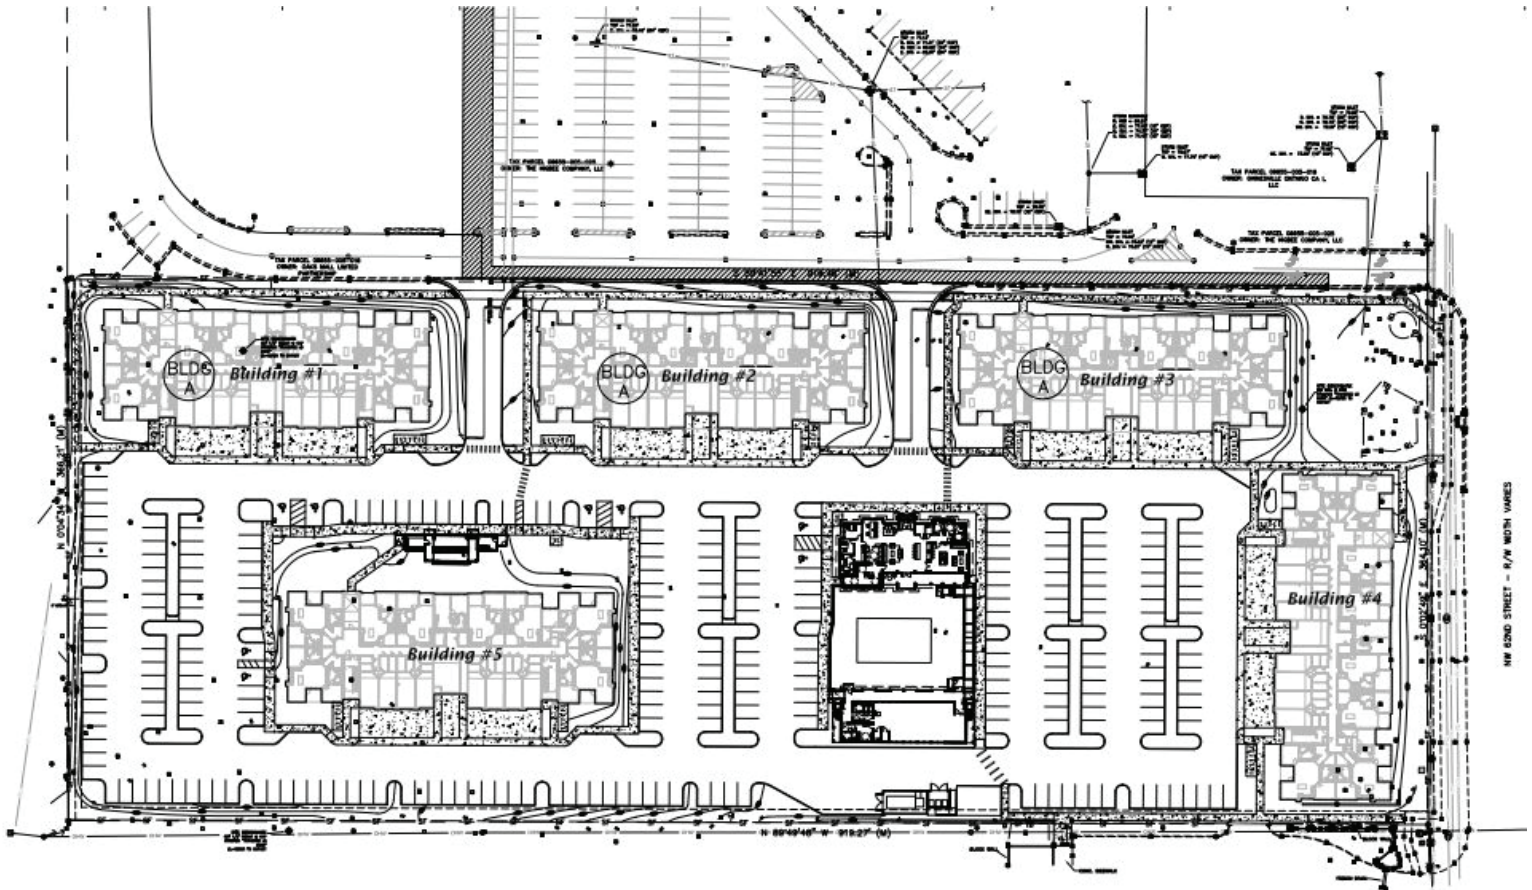

NOT TO SCALE



SITE PLAN | OAKS MALL APARTMENTS

DATE: 03/21/22

PROJECT No: 5603

© 2021

FUGLEBERG KOCH COMPANY


2555 TEMPLE TRAIL, WINTER PARK, FL 32789

TEL: (407) 629-0595

www.FKCOMPANIES.com

FL LICENSE # 0009897

SITE PLAN (LANDSCAPING)

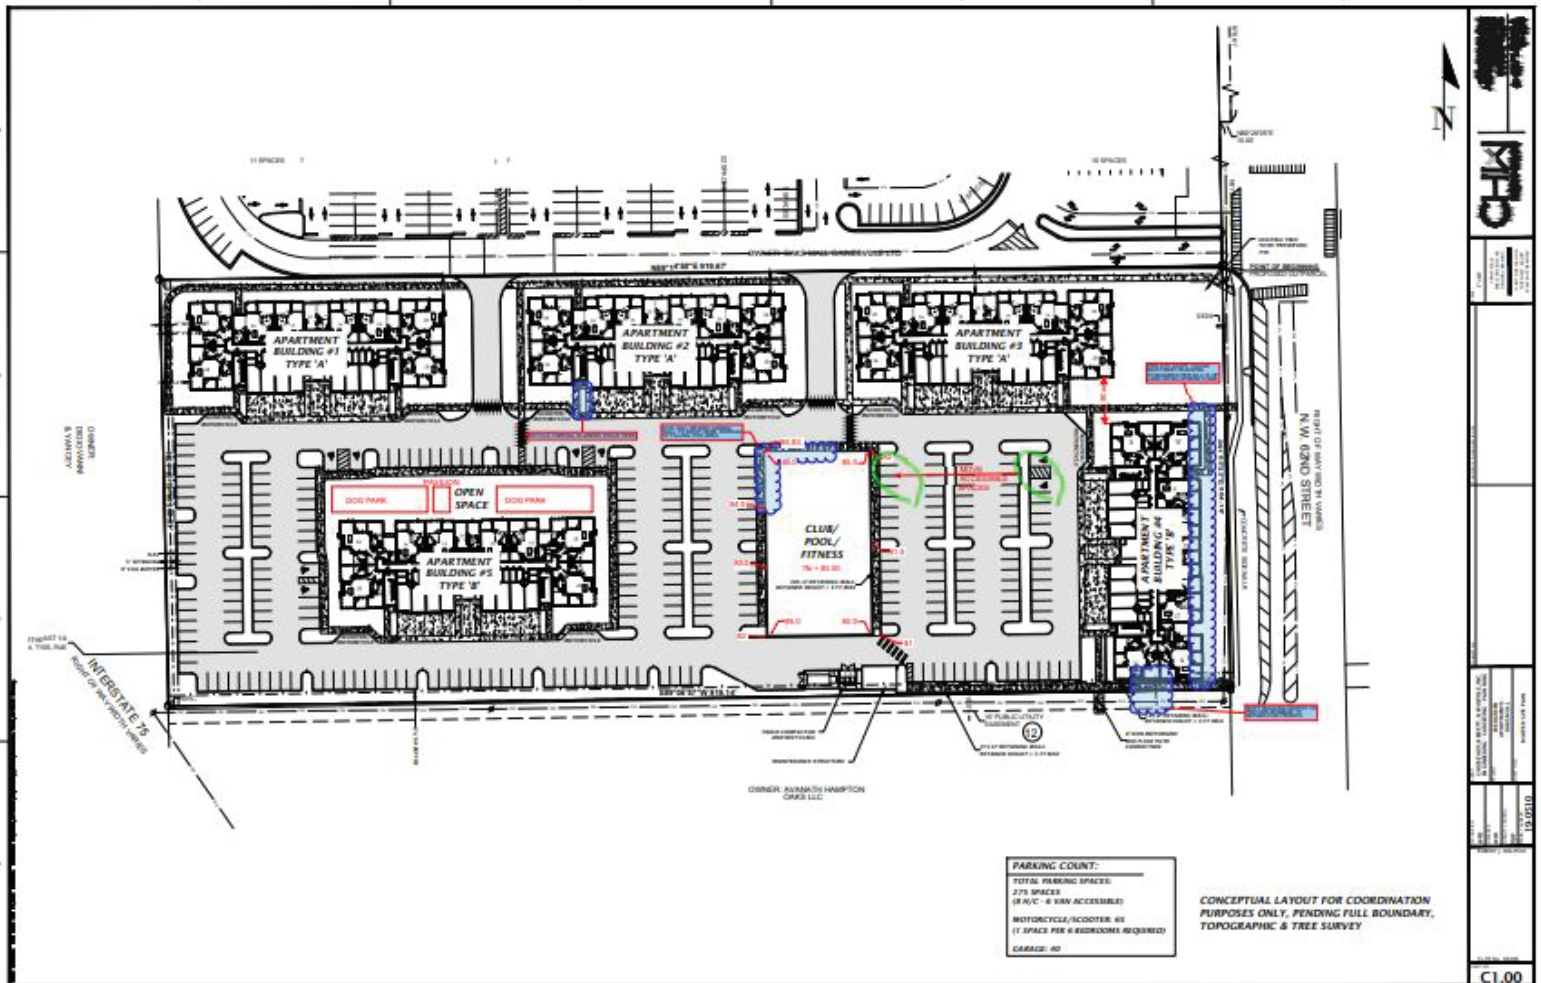


CLUBHOUSE

FK
ARCHITECTURE
1234 5th St.
New York, NY 10001
Tel: (212) 555-1234
www.fk-arch.com



B1 CLUBHOUSE - NORTH ELEVATION

 


B7 CLUBHOUSE - SOUTH ELEVATION



E1 FITNESS - NORTH ELEVATION



E7 FITNESS - SOUTH ELEVATION

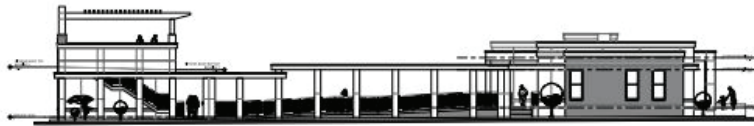


E9 OVERALL - EAST ELEVATION




K1 OVERALL - WEST ELEVATION

NO.	DESCRIPTION	DATE
1	CLUBHOUSE - NORTH ELEVATION	10/10/2020
2	CLUBHOUSE - SOUTH ELEVATION	10/10/2020
3	CLUBHOUSE - PLAN VIEW	10/10/2020
4	CLUBHOUSE AND FITNESS-YOGA AREA - OVERALL PLAN VIEW	10/10/2020
5	CLUBHOUSE AND FITNESS-YOGA AREA - OVERALL PLAN VIEW	10/10/2020
OAKS MALL 62ND ST.
APARTMENTS
CLUBHOUSE AND
FITNESS-YOGA AREA
A2.02

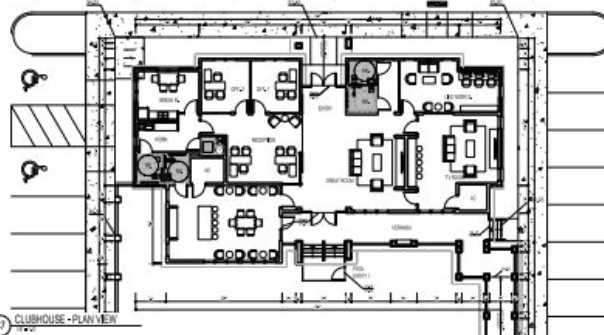


C7 CLUBHOUSE - PLAN VIEW

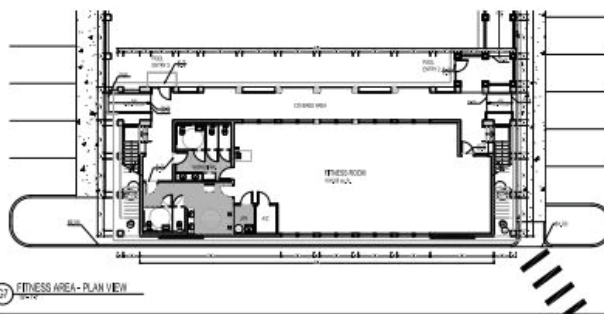

E7 FITNESS AREA - PLAN VIEW

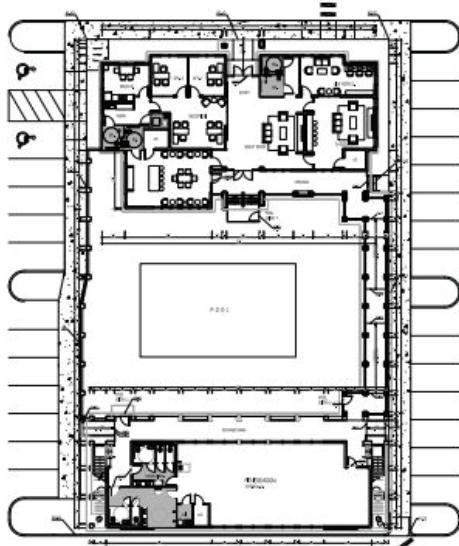

K1 CLUBHOUSE AND FITNESS-YOGA AREA - OVERALL PLAN VIEW

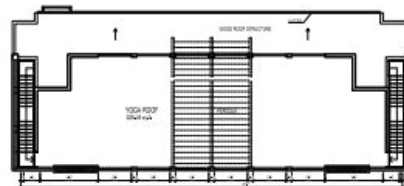


E7 YOGA ROOF - PLAN VIEW

FK
ARCHITECTURE
1234 5th St.
New York, NY 10001
Tel: (212) 555-1234
www.fk-arch.com


NO.	DESCRIPTION	DATE
1	CLUBHOUSE - NORTH ELEVATION	10/10/2020
2	CLUBHOUSE - SOUTH ELEVATION	10/10/2020
3	CLUBHOUSE - PLAN VIEW	10/10/2020
4	CLUBHOUSE AND FITNESS-YOGA AREA - OVERALL PLAN VIEW	10/10/2020
5	CLUBHOUSE AND FITNESS-YOGA AREA - OVERALL PLAN VIEW	10/10/2020
OAKS MALL 62ND ST.
APARTMENTS
CLUBHOUSE AND
FITNESS-YOGA AREA
A2.01

FLOOR PLANS - A

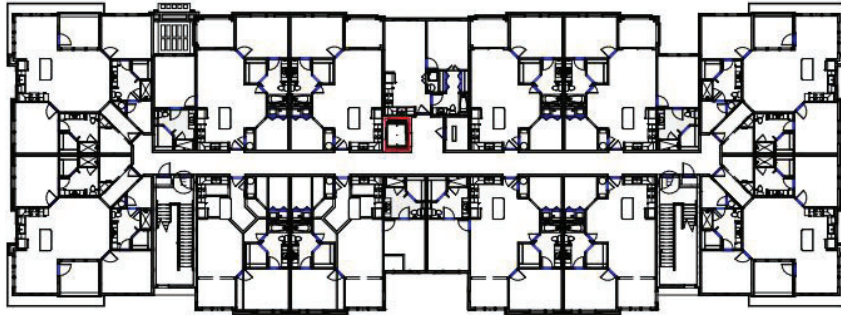

② BLDG. TYPE A - 2ND LEVEL PLAN
1/32" = 1'-0"

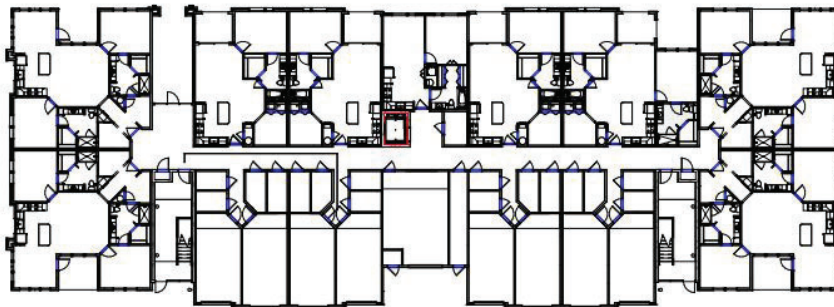

① BUILDING TYPE A - GROUND LEVEL PLAN
1/32" = 1'-0"




FLOOR PLANS


OAKS MALL APARTMENTS

DATE: 03/21/22

PROJECT No: 5603

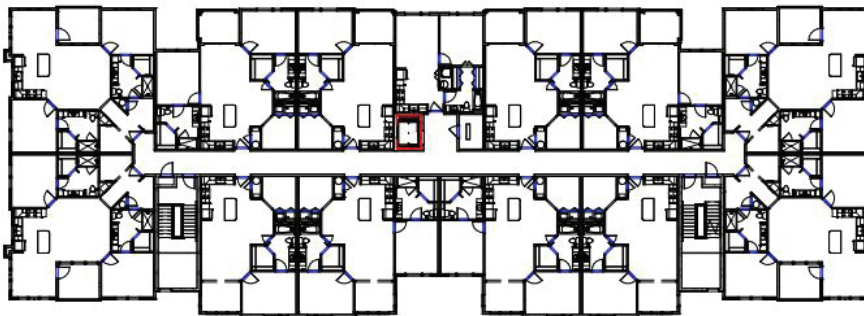

② BLDG. TYPE A - 4TH LEVEL PLAN
1/32" = 1'-0"

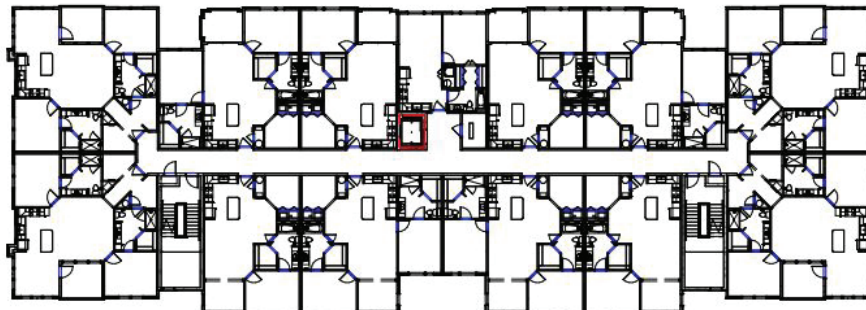

① BLDG. TYPE A - 3RD LEVEL PLAN
1/32" = 1'-0"




FLOOR PLANS

OAKS MALL APARTMENTS


DATE: 03/21/22

PROJECT No: 5603

FLOOR PLANS - B

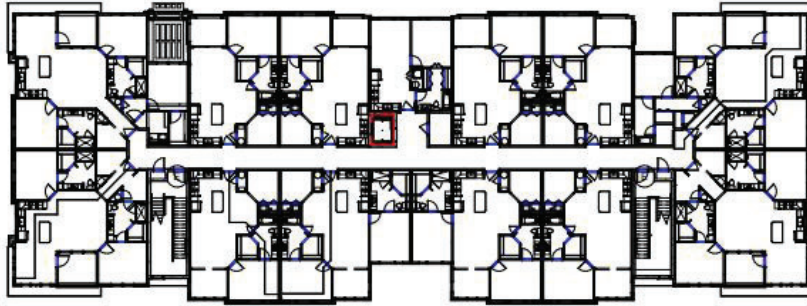

② BLDG. TYPE B - 2ND LEVEL PLAN
1/32" = 1'-0"

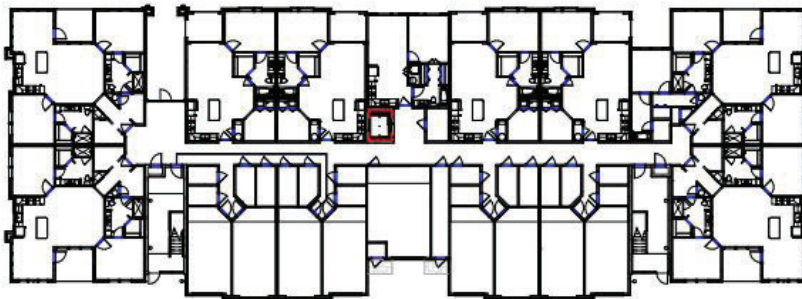

① BUILDING TYPE B - GROUND LEVEL PLAN
1/32" = 1'-0"



FLOOR PLANS

OAKS MALL APARTMENTS

DATE: 03/21/22

PROJECT No: 5603

© 2021

FUGLEBERG KOCH COMPANY

2555 TEMPLE TRAIL, WINTER PARK, FL 32789


TEL: (407) 629-0595

www.FKCOMPANIES.com

FL LICENSE # 0009897



② BLDG. TYPE B - 4TH LEVEL PLAN
1/32" = 1'-0"

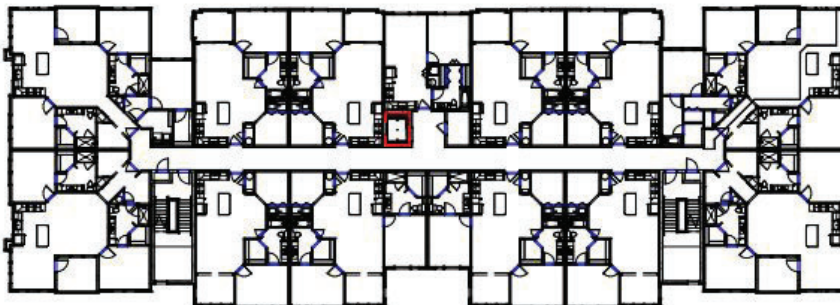

① BLDG. TYPE B - 3RD LEVEL PLAN
1/32" = 1'-0"



FLOOR PLANS

OAKS MALL APARTMENTS

DATE: 03/21/22

PROJECT No: 5603

© 2021

FUGLEBERG KOCH COMPANY


2555 TEMPLE TRAIL, WINTER PARK, FL 32789

TEL: (407) 629-0595

www.FKCOMPANIES.com


FL LICENSE # 0009897

UNIT PLAN - 1A

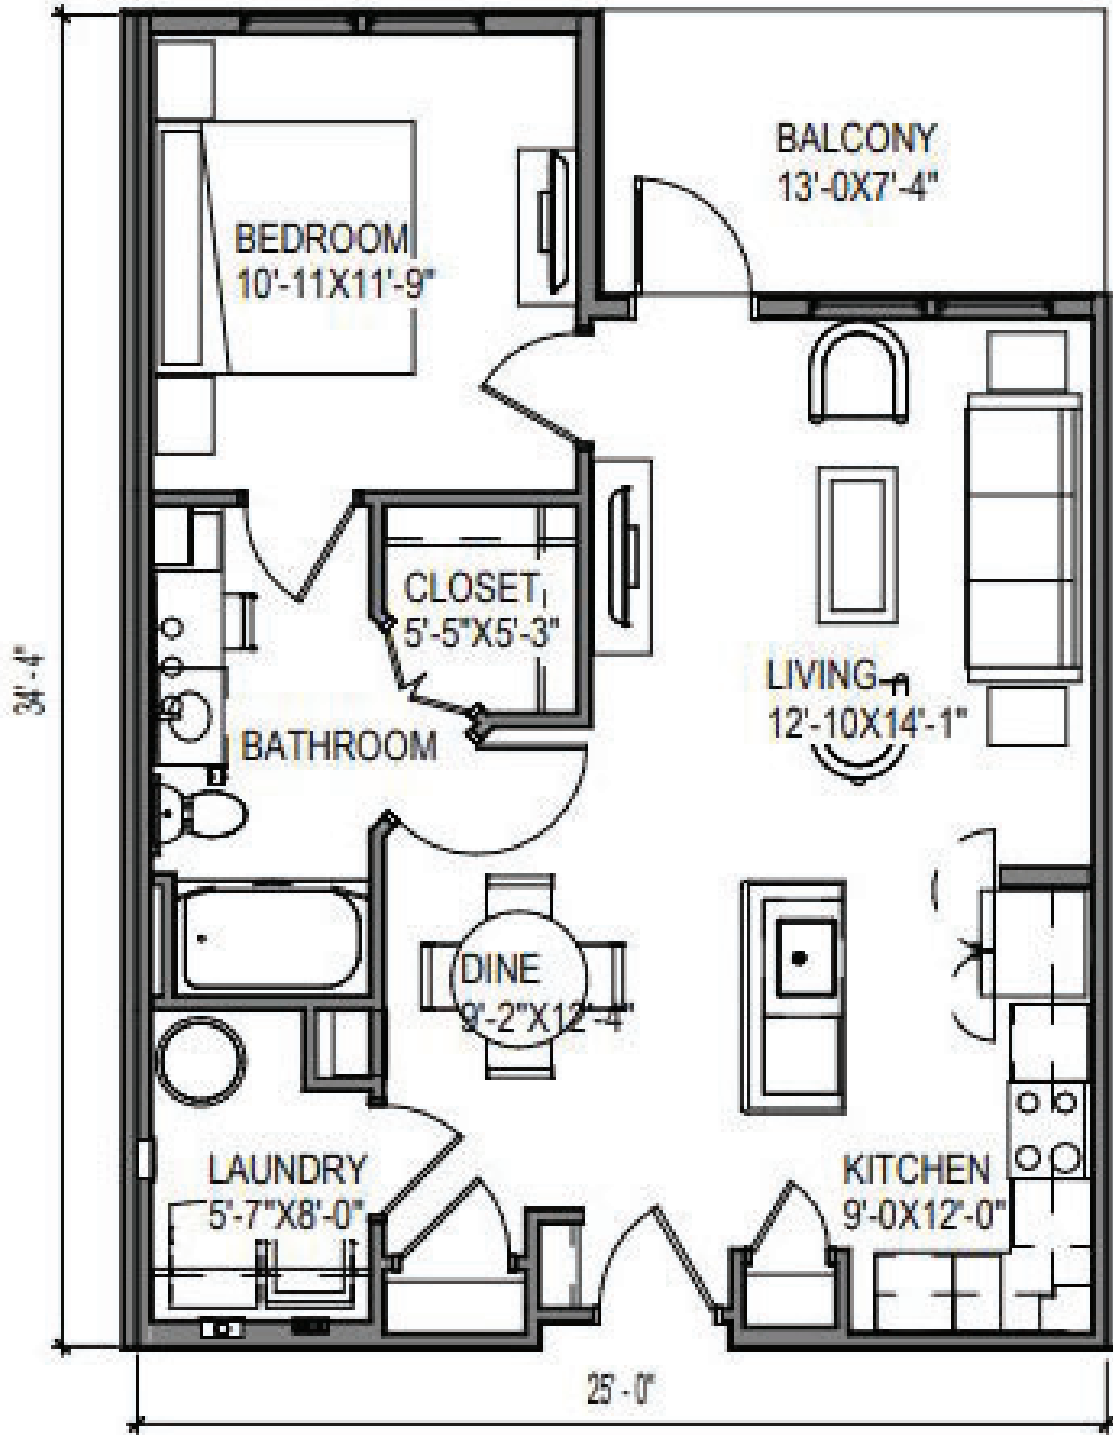

UNIT 1A
NTS


UNIT PLAN – 1AS

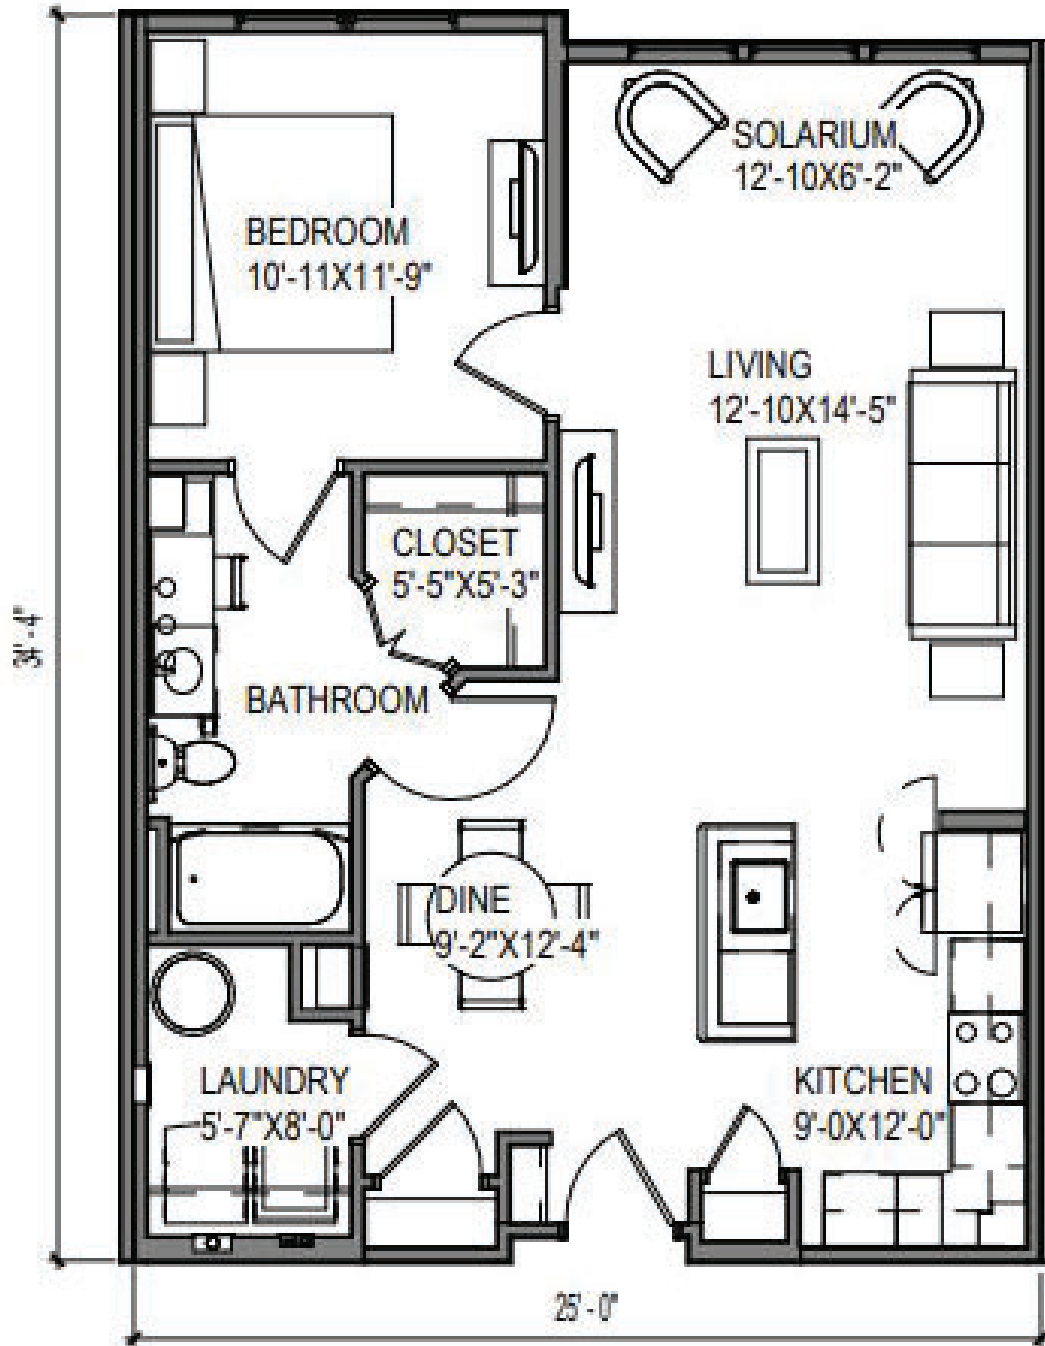

UNIT 1AS

NTS


UNIT PLAN - 2A

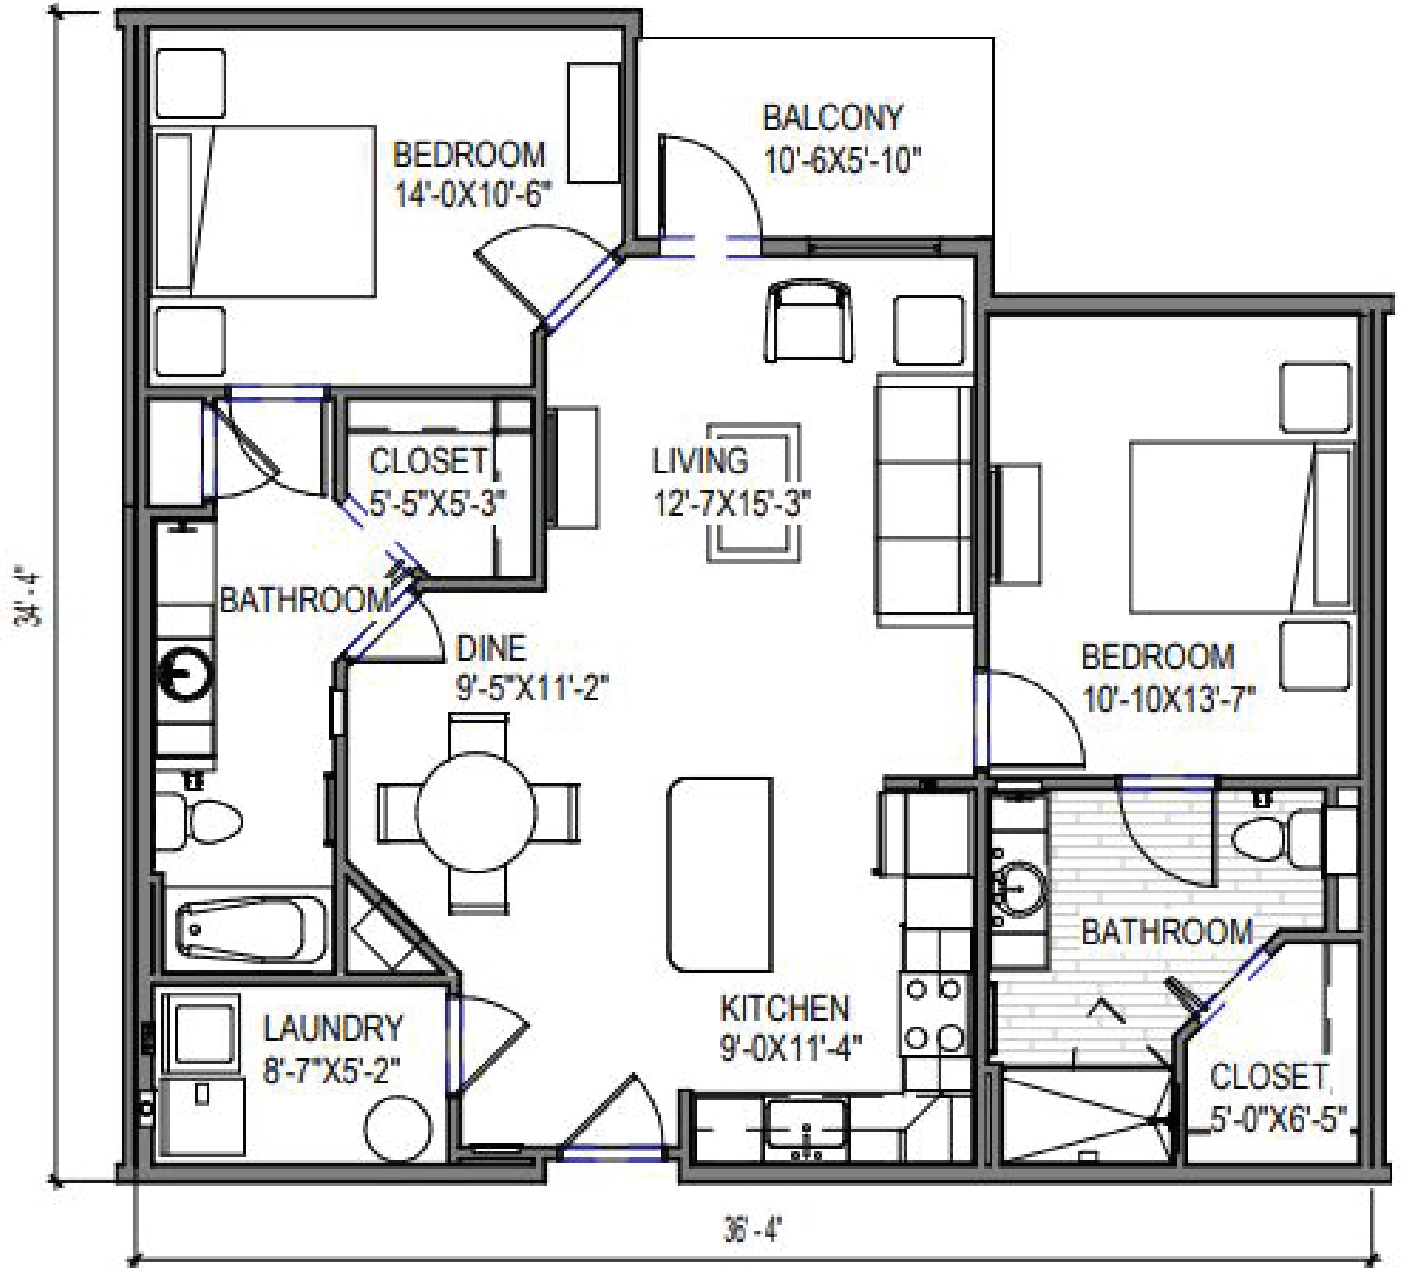

UNIT 2A

NTS


UNIT PLAN – 2AS

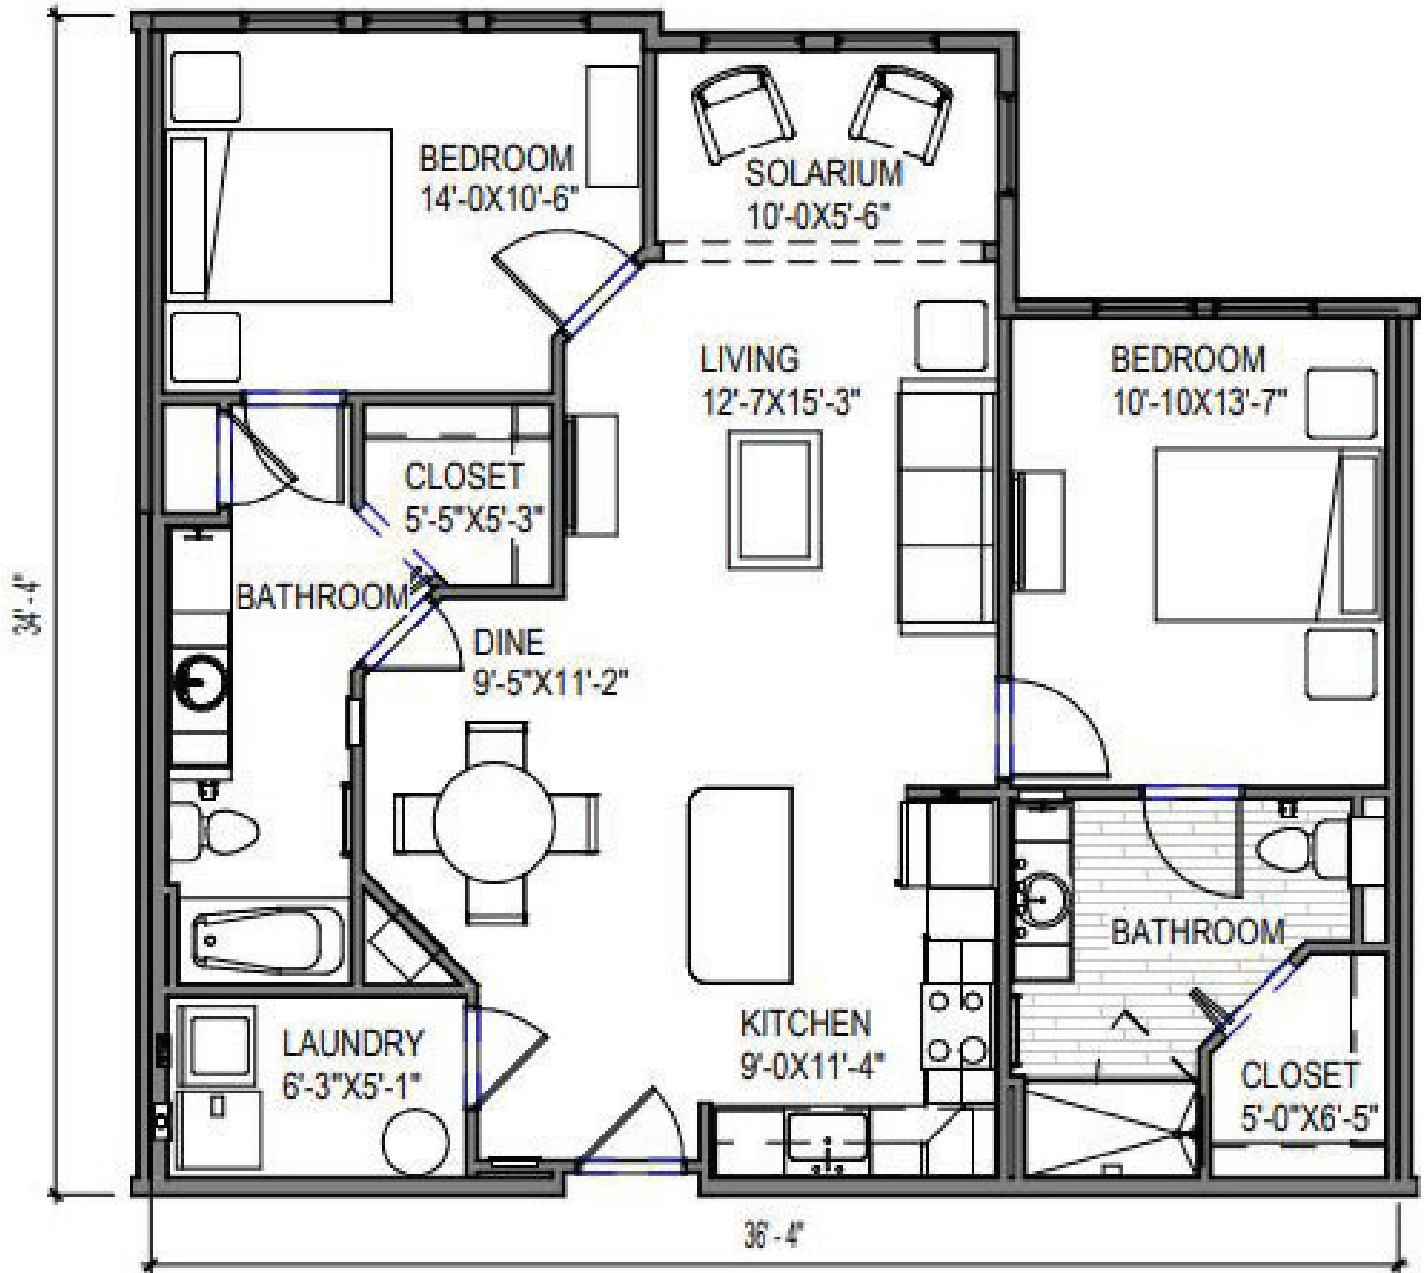

UNIT 2AS


NTS

UNIT PLAN – 3A

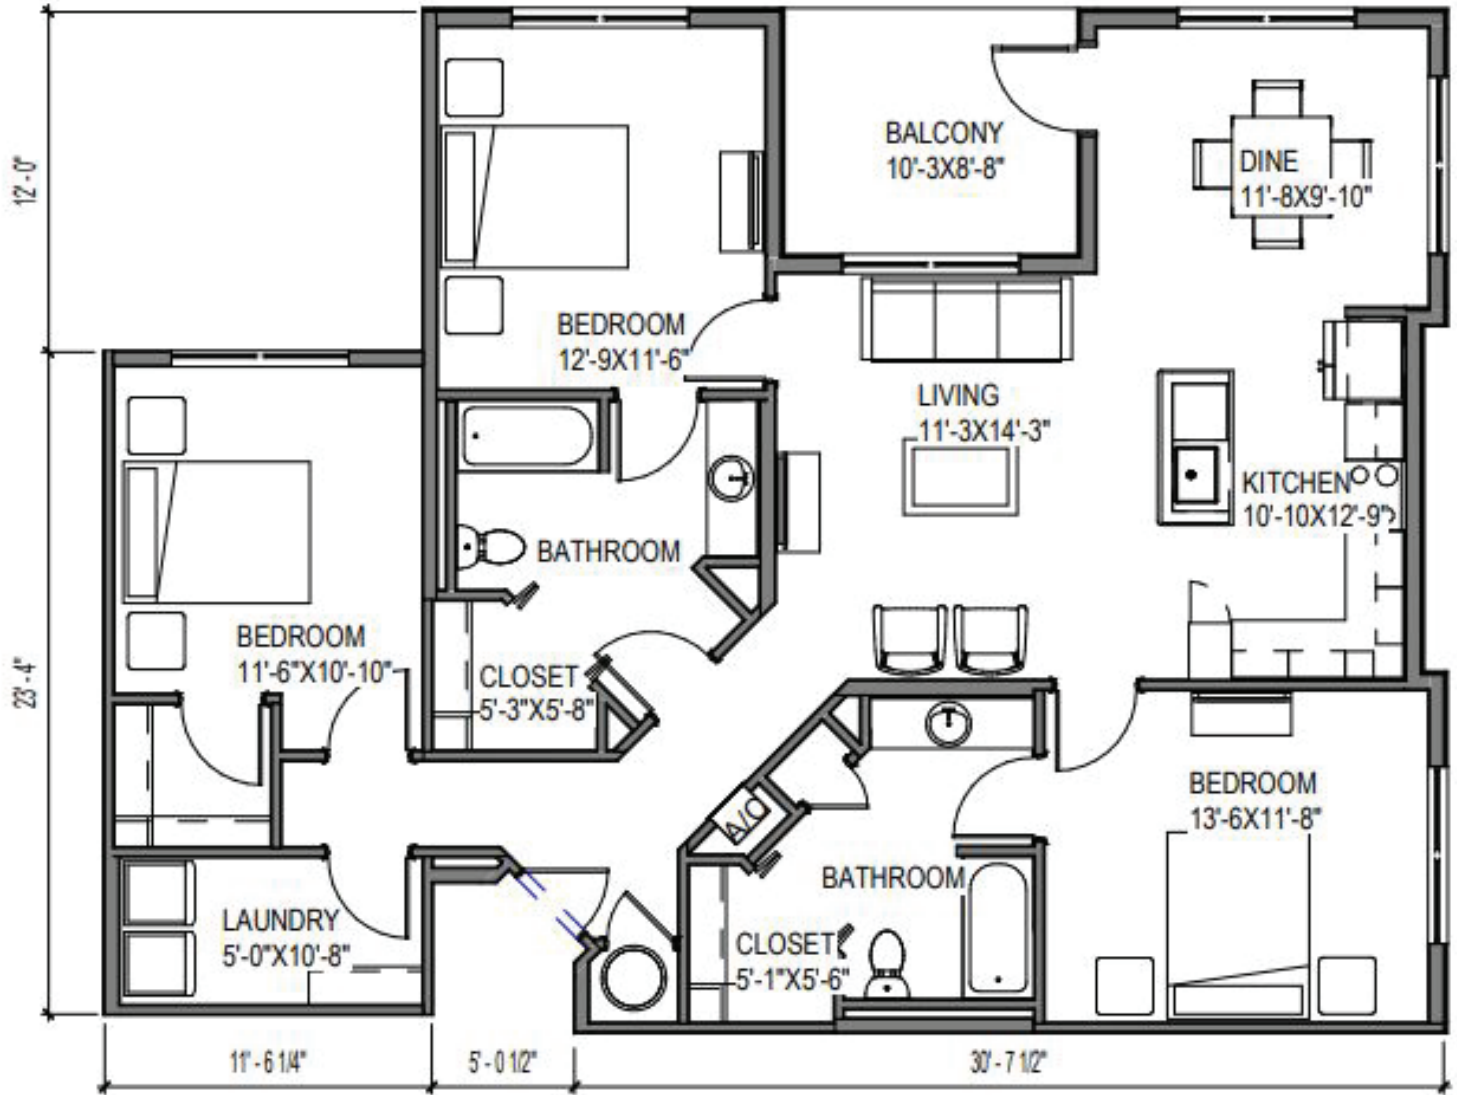


UNIT 3A
NTS

UNIT PLAN – 3B

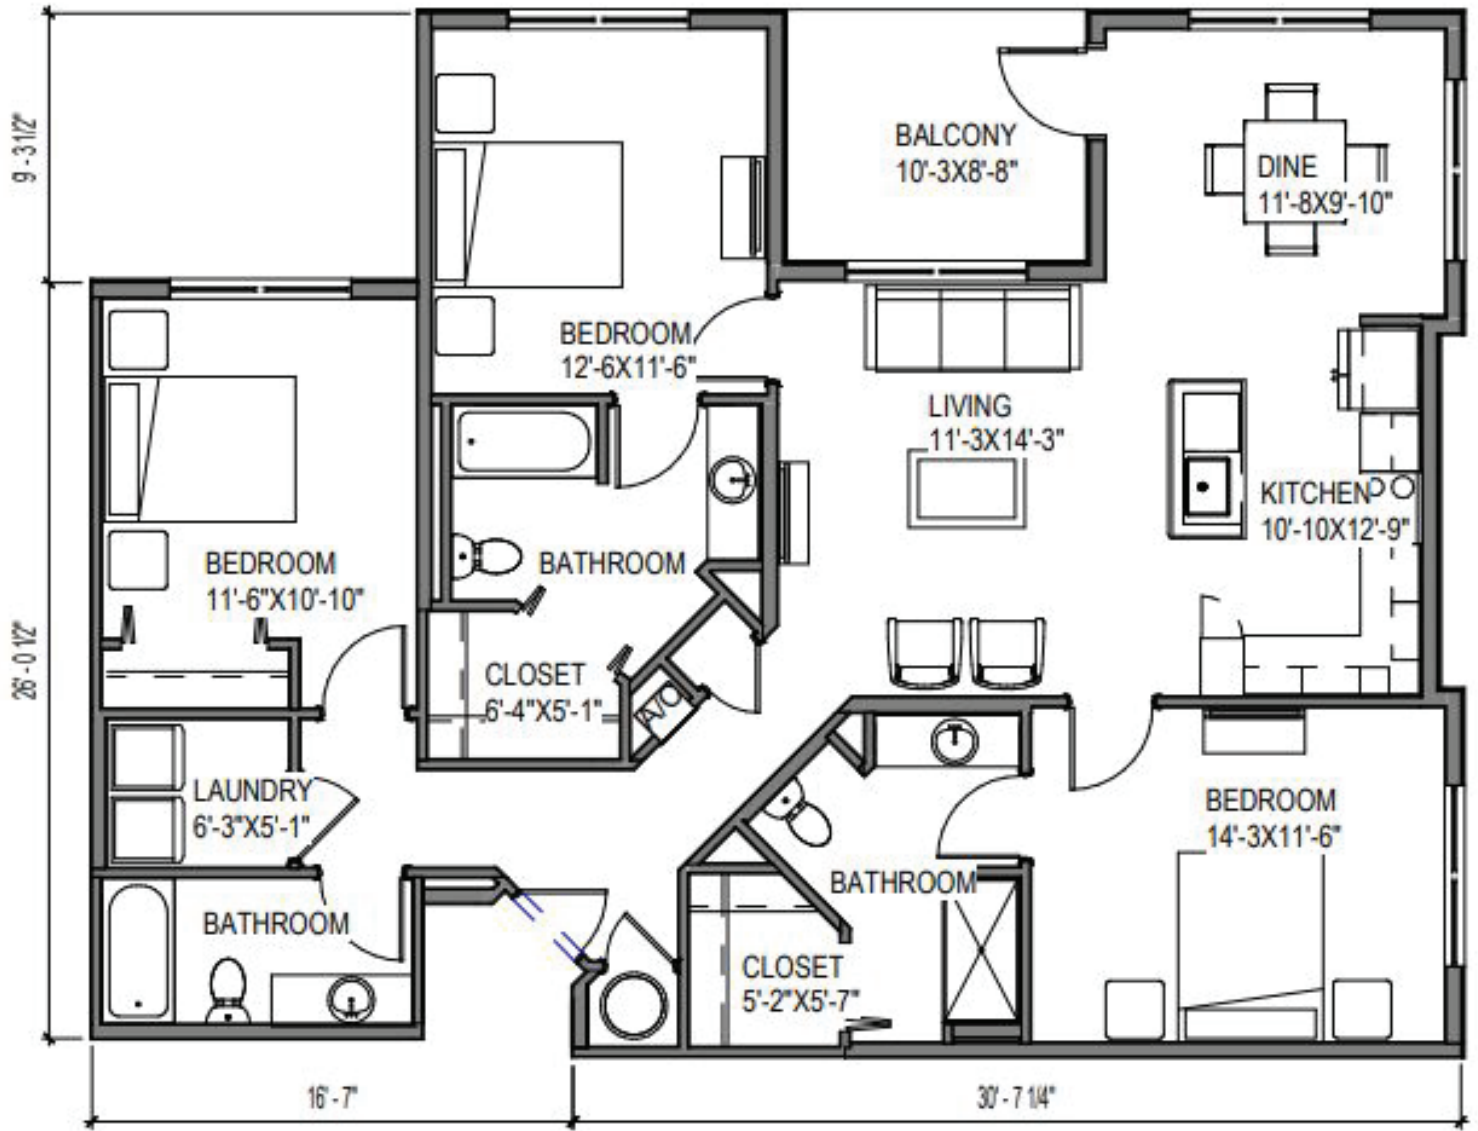

UNIT 3B
NTS

UNIT PLAN – S1

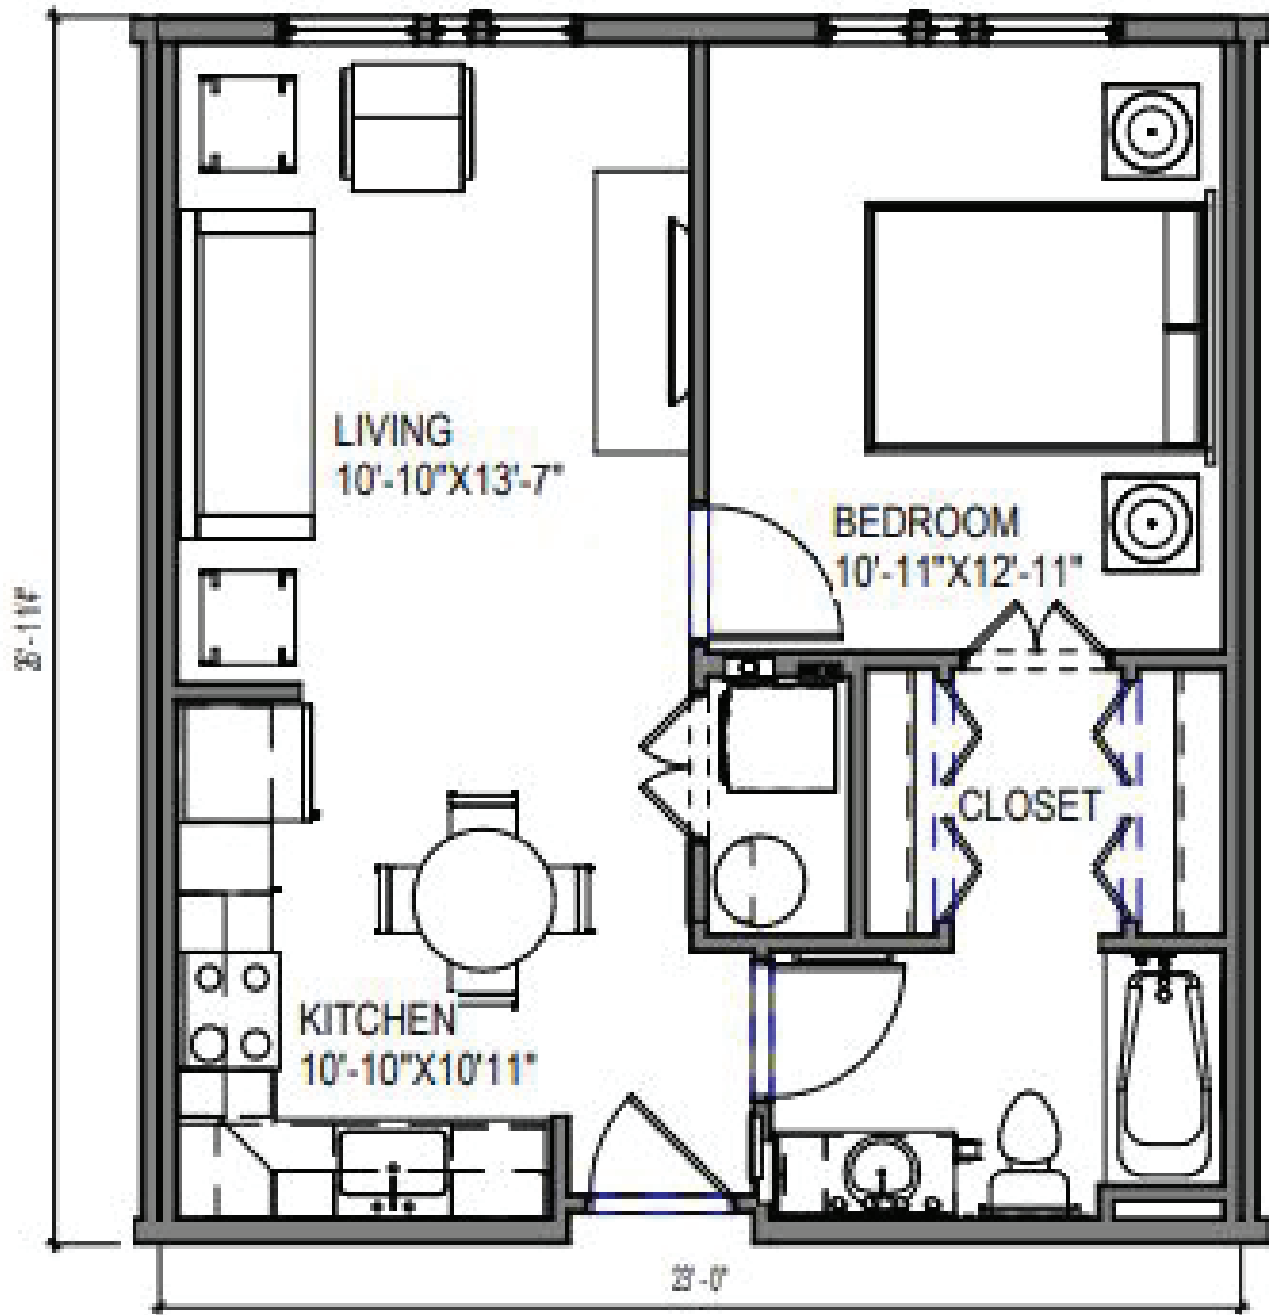

UNIT S1
NTS