



# CLEARWATER at RANCHARRAH

A Senior Living Community

# LIVING THAT GETS MORE OUT OF LIFE

## Make a commitment to living well with Clearwater Living

Offering a variety of meaningful services and sophisticated settings, our community helps seniors of varying needs live as active and engaged as they want to be. We provide opportunities for our residents to grow into other levels of care with minimal interruption to their daily lives.

Clearwater Living helps seniors thrive with a balance of independence and support. Everyone is unique. We create personalized care plans that feel right for you and your loved one. Curated amenities, engaging activities, culinary delights, and a sophisticated setting are all icing on the cake.





## The compassionate care you deserve to live a meaningful life

Clearwater Living offers service with a smile and a mindful approach to living. Assisted Living residents will receive daily assistance they can truly count on, with access to the care they need now, and as their needs change over time. Our team will work with you and your family to create a thoughtful, detailed and comprehensive care plan with a holistic approach to achieving a healthy and balanced life.

For those needing a secure environment, we'll facilitate the transition to our Clearbrook memory support neighborhood as seamless as possible with minimal interruption. Life is meant to be lived respectfully and confidently. Whether that's assisted living or memory support services, we're here for you today and tomorrow.

## MISSION STATEMENT

We create experiences that  
celebrate your relevance.

## CORE VALUES:

Serve with Passion

Value Relationships

Diversity Makes Us Better

Stewardship with Integrity

Pay it Forward

Encourage Fun and Creativity

We Expect the Best



At Clearwater Living, our residents can focus on purposeful living and have peace of mind in knowing they will enjoy a maintenance-free lifestyle while receiving quality care in the comfort of their apartment home. Apartment rates vary depending on the floor plan and apartment type. We offer a wide variety of options including alcoves, studios, one bedrooms, and two bedrooms. Our experienced team will help you select the option that best fits your or your loved one's lifestyle and needs.

#### Your apartment rate includes:

- Compassionate care partners available 24 hours per day
- Emergency response system
- Utilities & basic cable (\*excluding phone service)
- Weekly laundry & housekeeping
- In-home maintenance
- Three chef-inspired meals per day plus nutritious snacks
- Social activities & wellness programs
- Scheduled transportation & concierge services
- Full access to community grounds and amenities

## Assisted Living

When the tasks of homeownership and activities of daily living become a burden to one's quality of life, the benefits of relief, personalized care, and purposeful living can be found at Clearwater Living. Whether it's for you or a loved one, our assisted living community offers a friendly and engaging environment. Our trained associates are here to provide the specific support you need to live the life you want. You'll have more time to enhance your lifestyle which keeps the mind, body, and soul more active and engaged.

## Clearbrook Memory Support

People with memory impairment or Alzheimer's have unique needs. Our Clearbrook memory support neighborhood has been mindfully designed to cater to those needs through a meaningful and holistic approach to care and programming that is resident specific and inclusive of family involvement. Residents will be supported by compassionate care partners who serve with integrity. In addition, the secure neighborhood has easy-to-navigate spaces to help residents retain their pride, self-reliance, and promote independence within their abilities. An emphasis on purpose and community creates an atmosphere where residents can be at ease as well as thrive in comfort and delight. Your family is our family.



### Specialized Care you can feel good about

- Licensed Nurse On-site
- Compassionate Care Partners available 24 hours a day
- Monitoring of Resident's Well-Being
- Personalized Care Plan to Support Activities of Daily Living
- Medication Coordination
- Mobility Assistance and Transferring
- Assistance with Dressing
- Shower and Bathing Assistance
- Short-Term Stay for Transitional Care
- Maintenance-Free Living

### A Welcoming Environment with comprehensive services

- Private and Shared Companion Apartments
- Emergency Response System
- Secured Entrances and Exits
- Weekly Housekeeping
- Weekly Laundry and Linen Services
- Savor Dining – Three Chef-Inspired Meals Per Day Plus Nutritious Snacks
- Empowered Living Lifestyle Program
- Transportation & Concierge Services


### Community Amenities that are meaningful (and fun)

- On-site Savor Restaurant, Private Dining, Pub, and Exhibition Kitchen
- Outdoor Dining
- Bocce Ball
- Raised Garden Planters
- Outdoor Firepit and BBQ Area
- Fitness Center
- Multipurpose Room
- Theater & Learning Center
- Full Salon
- Poker Den
- Plentiful Indoor and Outdoor Common Areas



## Empowered Living

At Clearwater, we recognize the impact that emotional, physical and social experiences have on successful aging. Through Empowered Living, a lifestyle philosophy integrated at each Clearwater Living community, we are committed to offering diverse programs, amenities, and events to encourage residents to find a balanced lifestyle. The supportive approach is designed to ignite the power of participation, engagement and curiosity. It's not only a mindset, but a culture that exemplifies the varied choices our residents can pursue to challenge all their senses; the six dimensions of living well.



We believe that healthy living and wellness for older adults is optimized by purposeful connection with the world. Clearwater strives to be a supportive and rewarding environment.

## THE SIX DIMENSIONS OF LIVING WELL

### Physically Active

Stay active through ongoing exercise and balance classes for strength and well-being

### Mentally Stimulating

Be inspired with creative classes and intellectual activities to foster continued learning

### Purpose & Meaning in Life

Discover what's in your heart emotionally and spiritually to find an optimal sense of self

### Social Engagement

Engage with family, friends and neighbors through a variety of community activities

### Environmental

Live effortlessly with modern residences, sophisticated amenities, a beautiful setting, and proximity to what's important to you

### Nourish Mind & Body

Our philosophy is catered to benefit residents through our culinary delights and thoughtful wellness programs

## Savor Dining

Discover inventive dishes for breakfast, lunch and dinner while enjoying sophisticated surroundings both indoors and outdoors. The unique culinary experience at Clearwater Living is full of fresh, seasonal ingredients and satisfying portions. With a focus on quality and variety, we provide three nutritious meals and snacks daily that feed the soul. Innovative menus are designed to reflect attention to detail accented with a creative flair.

Chef-prepared, artisanal dishes are made to order while residents are encouraged to enjoy the engaging atmosphere with family and friends. The vibrant culinary offerings extend to our Clearbrook memory support neighborhood.

- On-site Savor Restaurant, Private Dining, Pub, and Exhibition Kitchen
- Three chef-prepared meals per day plus nutritious snacks
- Restaurant-style dining
- Fresh, seasonal ingredients updated quarterly
- Culinary delights to celebrate holidays, birthdays, and special moments
- A variety of dining venues to enjoy





# CLEARWATER at RANCHARRAH

A Senior Living Community

## 1ST FLOOR

### LEGEND

#### ASSISTED LIVING

- ALCOVE
- STUDIO
- ONE BEDROOM
- ONE BEDROOM W/DEN
- TWO BEDROOM

#### MEMORY SUPPORT

- STUDIO
- COMPANION APARTMENT

- ADA APARTMENTS  
(All Memory Support Apartments are ADA)
- HEARING IMPAIRED APARTMENTS
- STAIRS
- ELEVATOR
- RESTROOMS



Map Not To Scale



## 2ND FLOOR


### LEGEND

#### ASSISTED LIVING

-  ALCOVE
-  STUDIO
-  ONE BEDROOM
-  ONE BEDROOM W/DEN
-  TWO BEDROOM
-  ADA APARTMENTS
-  HEARING IMPAIRED APARTMENTS
-  STAIRS
-  ELEVATOR
-  RESTROOMS

N

Map Not To Scale

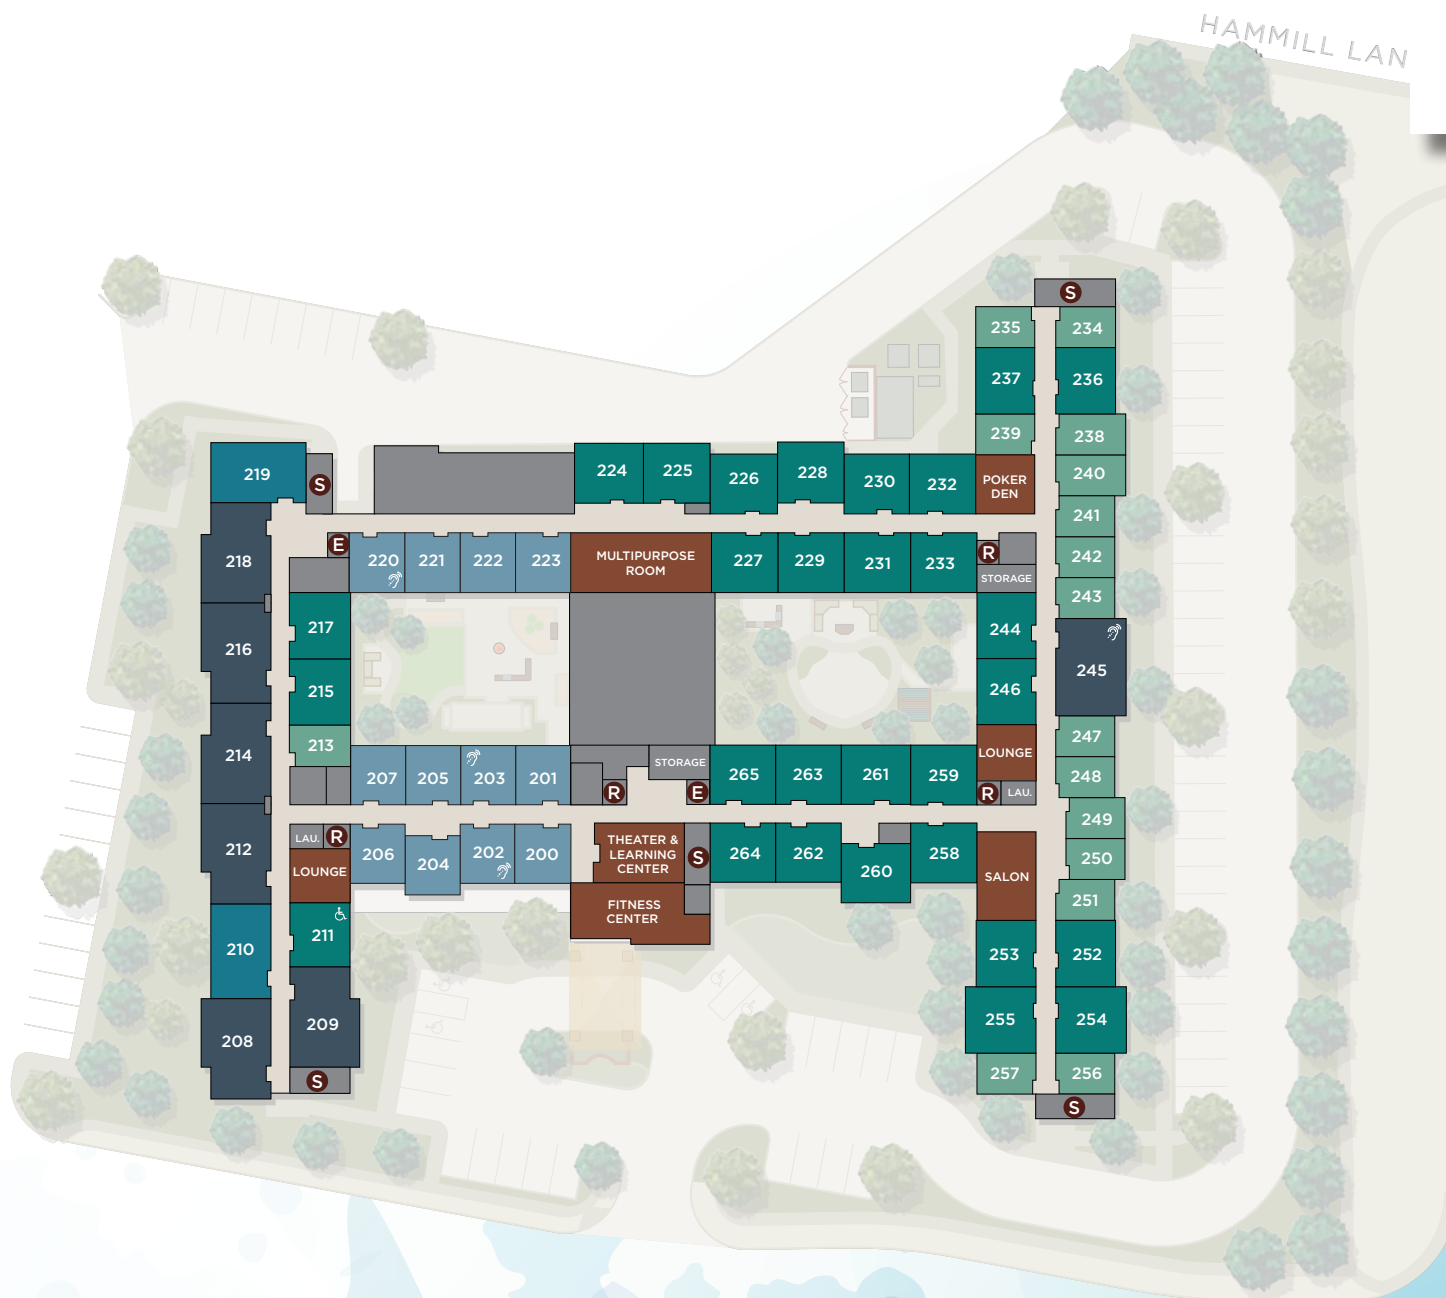

**ALCOVE**  
433 Sq. Ft.  
1 Bedroom / 1 Bath



**STUDIO**  
324 & 384 Sq. Ft.  
Studio / 1 Bath



**ONE BEDROOM**  
521 & 617 Sq. Ft.  
1 Bedroom / 1 Bath





**TWO BEDROOM**

876 & 898 Sq. Ft.  
2 Bedroom / 2 Bath

**ONE BEDROOM WITH DEN**

741 Sq. Ft.  
1 Bedroom / 1 Den / 1.5 Bath



**STUDIO**

323 & 384 Sq. Ft.  
Studio / 1 Bath



**COMPANION APARTMENT**

516 & 612 Sq. Ft.  
Studio / 1 Bath






# CLEARWATER at RANCHARRAH

A Senior Living Community

**775.900.0319**

5255 Kietzke Lane  
Reno, NV 89511

**CLEARWATERatRANCHARRAH.COM**

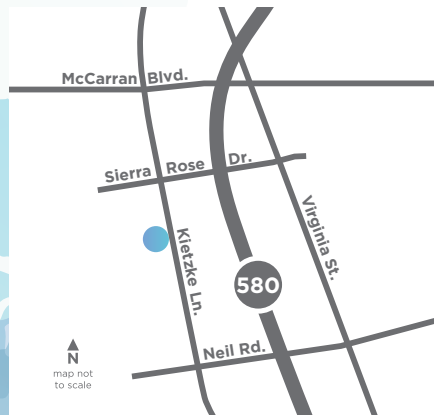

In the interest of continuing product improvement, Clearwater Living reserves the right to change features, amenities and floor plans without prior notice. All plans are artist's conception and are not to scale. All square footages are approximate. Models do not reflect racial preference. Please see representative for additional details.

